



	TYPE	FREEHOLD	S.S.A.	YES/NO
	PURPOSE	SUBDIVISION		

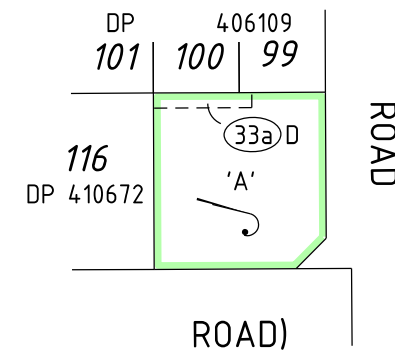

SUBJECT	PURPOSE	STATUTORY REFERENCE	ORIGIN	LAND BURDENED	BENEFIT TO	COMMENTS
(33b) B (33b) D	EASEMENT (SEWERAGE & WATER SUPPLY)	SEC 167 OF THE P & D ACT REG 33(b)	DP 404912	LOT 9004	WATER CORPORATION	
(33a) D	EASEMENT (DRAINAGE)	SEC 167 OF THE P & D ACT REG 33(a)	DP 406109	LOT 9004	SHIRE OF SERPENTINE-JARRAHDALE	
(33a) B	EASEMENT (DRAINAGE)	SEC 167 OF THE P & D ACT REG 33(a)	DP 410672	LOT 9004	SHIRE OF SERPENTINE-JARRAHDALE	
(33b) E (33b) F	EASEMENT (SEWERAGE & WATER SUPPLY)	SEC 167 OF THE P & D ACT REG 33(b)	DP 410672	LOT 9004	WATER CORPORATION	
(33c) C (33c) D	EASEMENT (ELECTRICITY SUPPLY)	SEC 167 OF THE P & D ACT REG 33(c)	DP 410672	LOT 9004	ELECTRICITY NETWORKS CORPORATION	
(A)	RIGHT OF CARRIAGEWAY RESTRICTIVE COVENANT	SEC 136C OF THE TLA SEC 136D OF THE TLA	THIS PLAN THIS PLAN & DOC	LOT 167 ALL LOTS EXCEPT LOT 9004	LOT 166 ALL LOTS EXCEPT LOT 9004	
(X) TO (Y)	COVENANT	SEC 150 OF THE P & D ACT	THIS PLAN	LOTS 93 & 166-171	SHIRE OF SERPENTINE-JARRAHDALE	NO ROAD VEHICLE ACCESS TO AND FROM ADJACENT ROADS
	NOTIFICATION	SEC 165 OF THE P & D ACT	DOC	ALL LOTS EXCEPT LOT 9004		BUSHFIRE MANAGEMENT PLAN
	NOTIFICATION	SEC 165 OF THE P & D ACT	DOC	ALL LOTS EXCEPT LOT 9004		TRANSPORT CORRIDOR NOISE

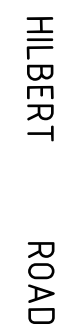


GOVERNMENT OF
WESTERN AUSTRALIA

veris

```
precal\fp16086-002-r16.acs      FP-16086-018-VER 1.0
```


This plan is
 -Current as at 18.08.2021
 -Subject to change without notice
 -Not intended for design use, a LANDGATE CERTIFIED
 CORRECT copy should be obtained for such purposes.

HELD BY LANDGATE IN DIGITAL FORMAT ONLY

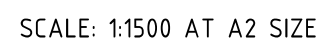

DEPOSITED PLAN
422506
SHEET 1 OF 3 SHEETS - VERSION 1
(PLUS SURVEY SHEETS)


FOR HEADING SEE SHEET 1
FOR INTERESTS AND NOTIFICATIONS SEE SHEET 1

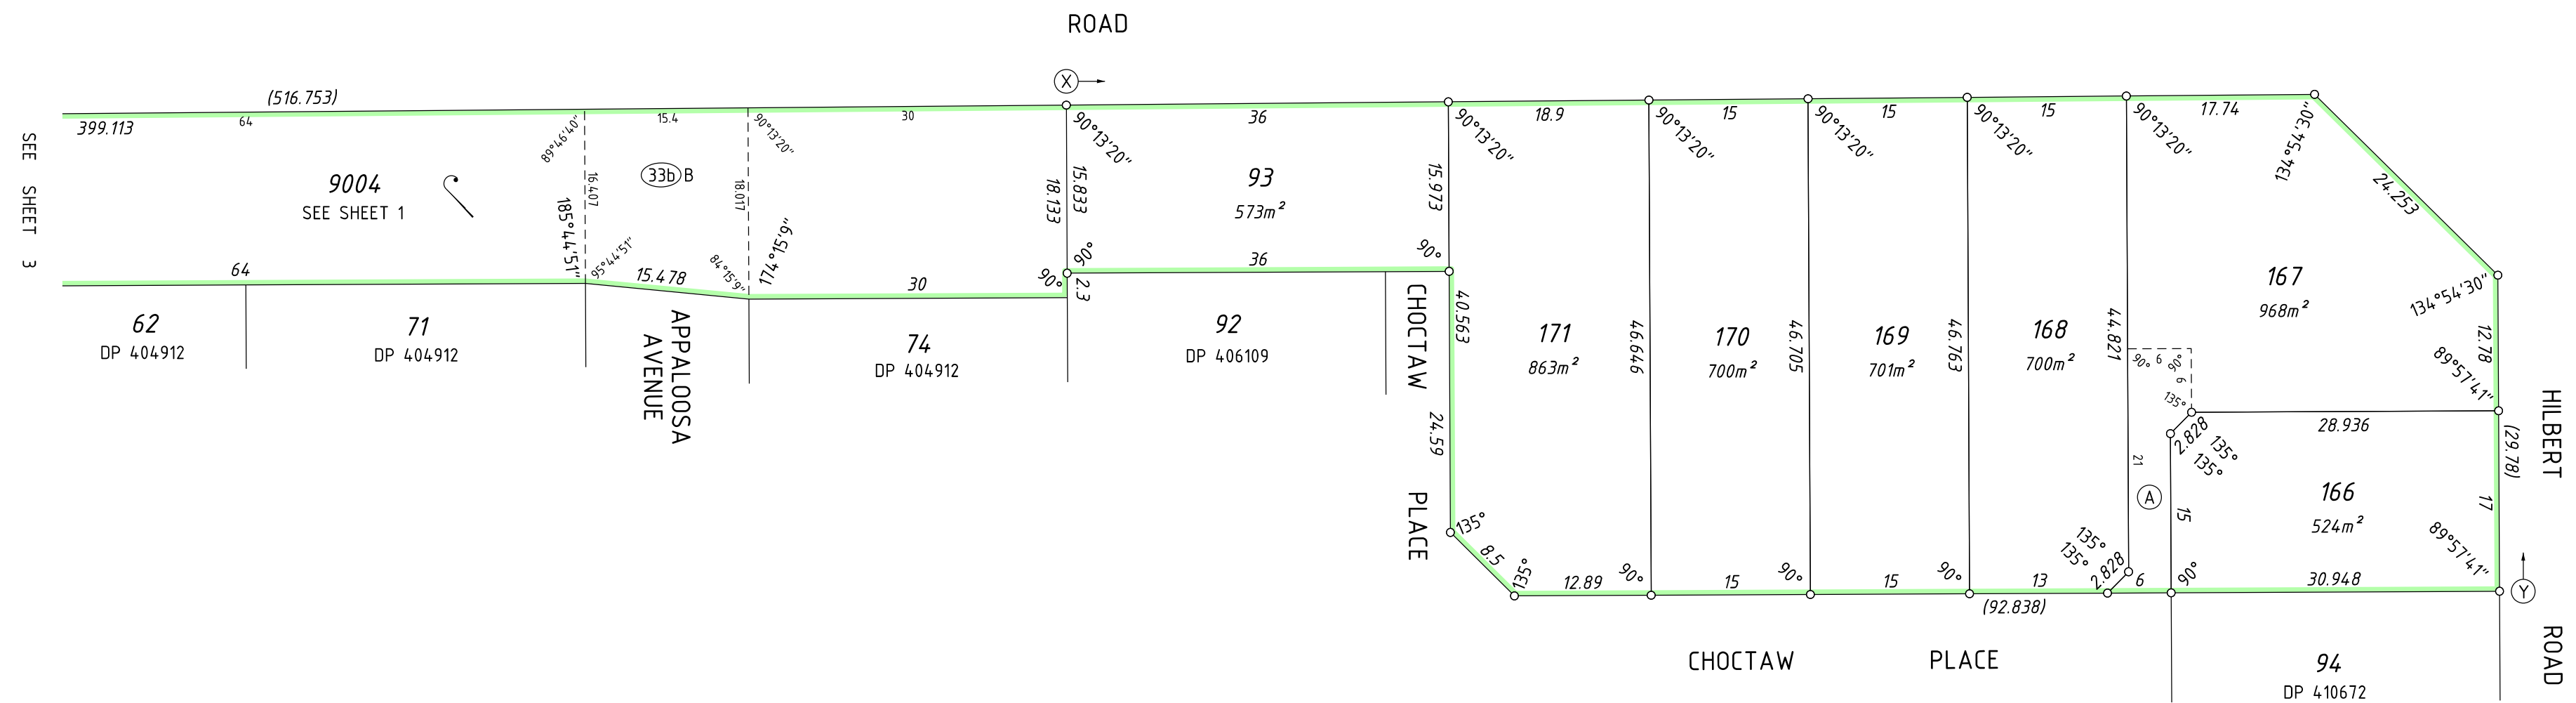

PRELIMINARY ONLY UNLODGED VERSION
SUBJECT TO LANDGATE AUDIT

This plan is
-Current as at 18.08.2021
-Subject to change without notice
-Not intended for design use, a LANDGATE CERTIFIED
CORRECT copy should be obtained for such purposes.

HELD BY LANDGATE IN DIGITAL FORMAT ONLY

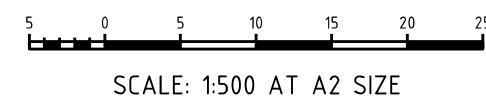

SCALE: 1:500 AT A2 SIZE



VERIS
(08) 6241 3333
www.veris.com.au
DP422506-S04-16086dp6(sheet 2).dgn
FP-16086-018-VER 1.0

LICENSED SURVEYOR

DATE



GOVERNMENT OF
WESTERN AUSTRALIA



DEPOSITED PLAN

422506


SHEET 2 OF 3 SHEETS - VERSION 1
(PLUS SURVEY SHEETS)

FOR HEADING SEE SHEET 1
FOR INTERESTS AND NOTIFICATIONS SEE SHEET 1


SEE SHEET 1

SEE SHEET 2

9004
SEE SHEET 1

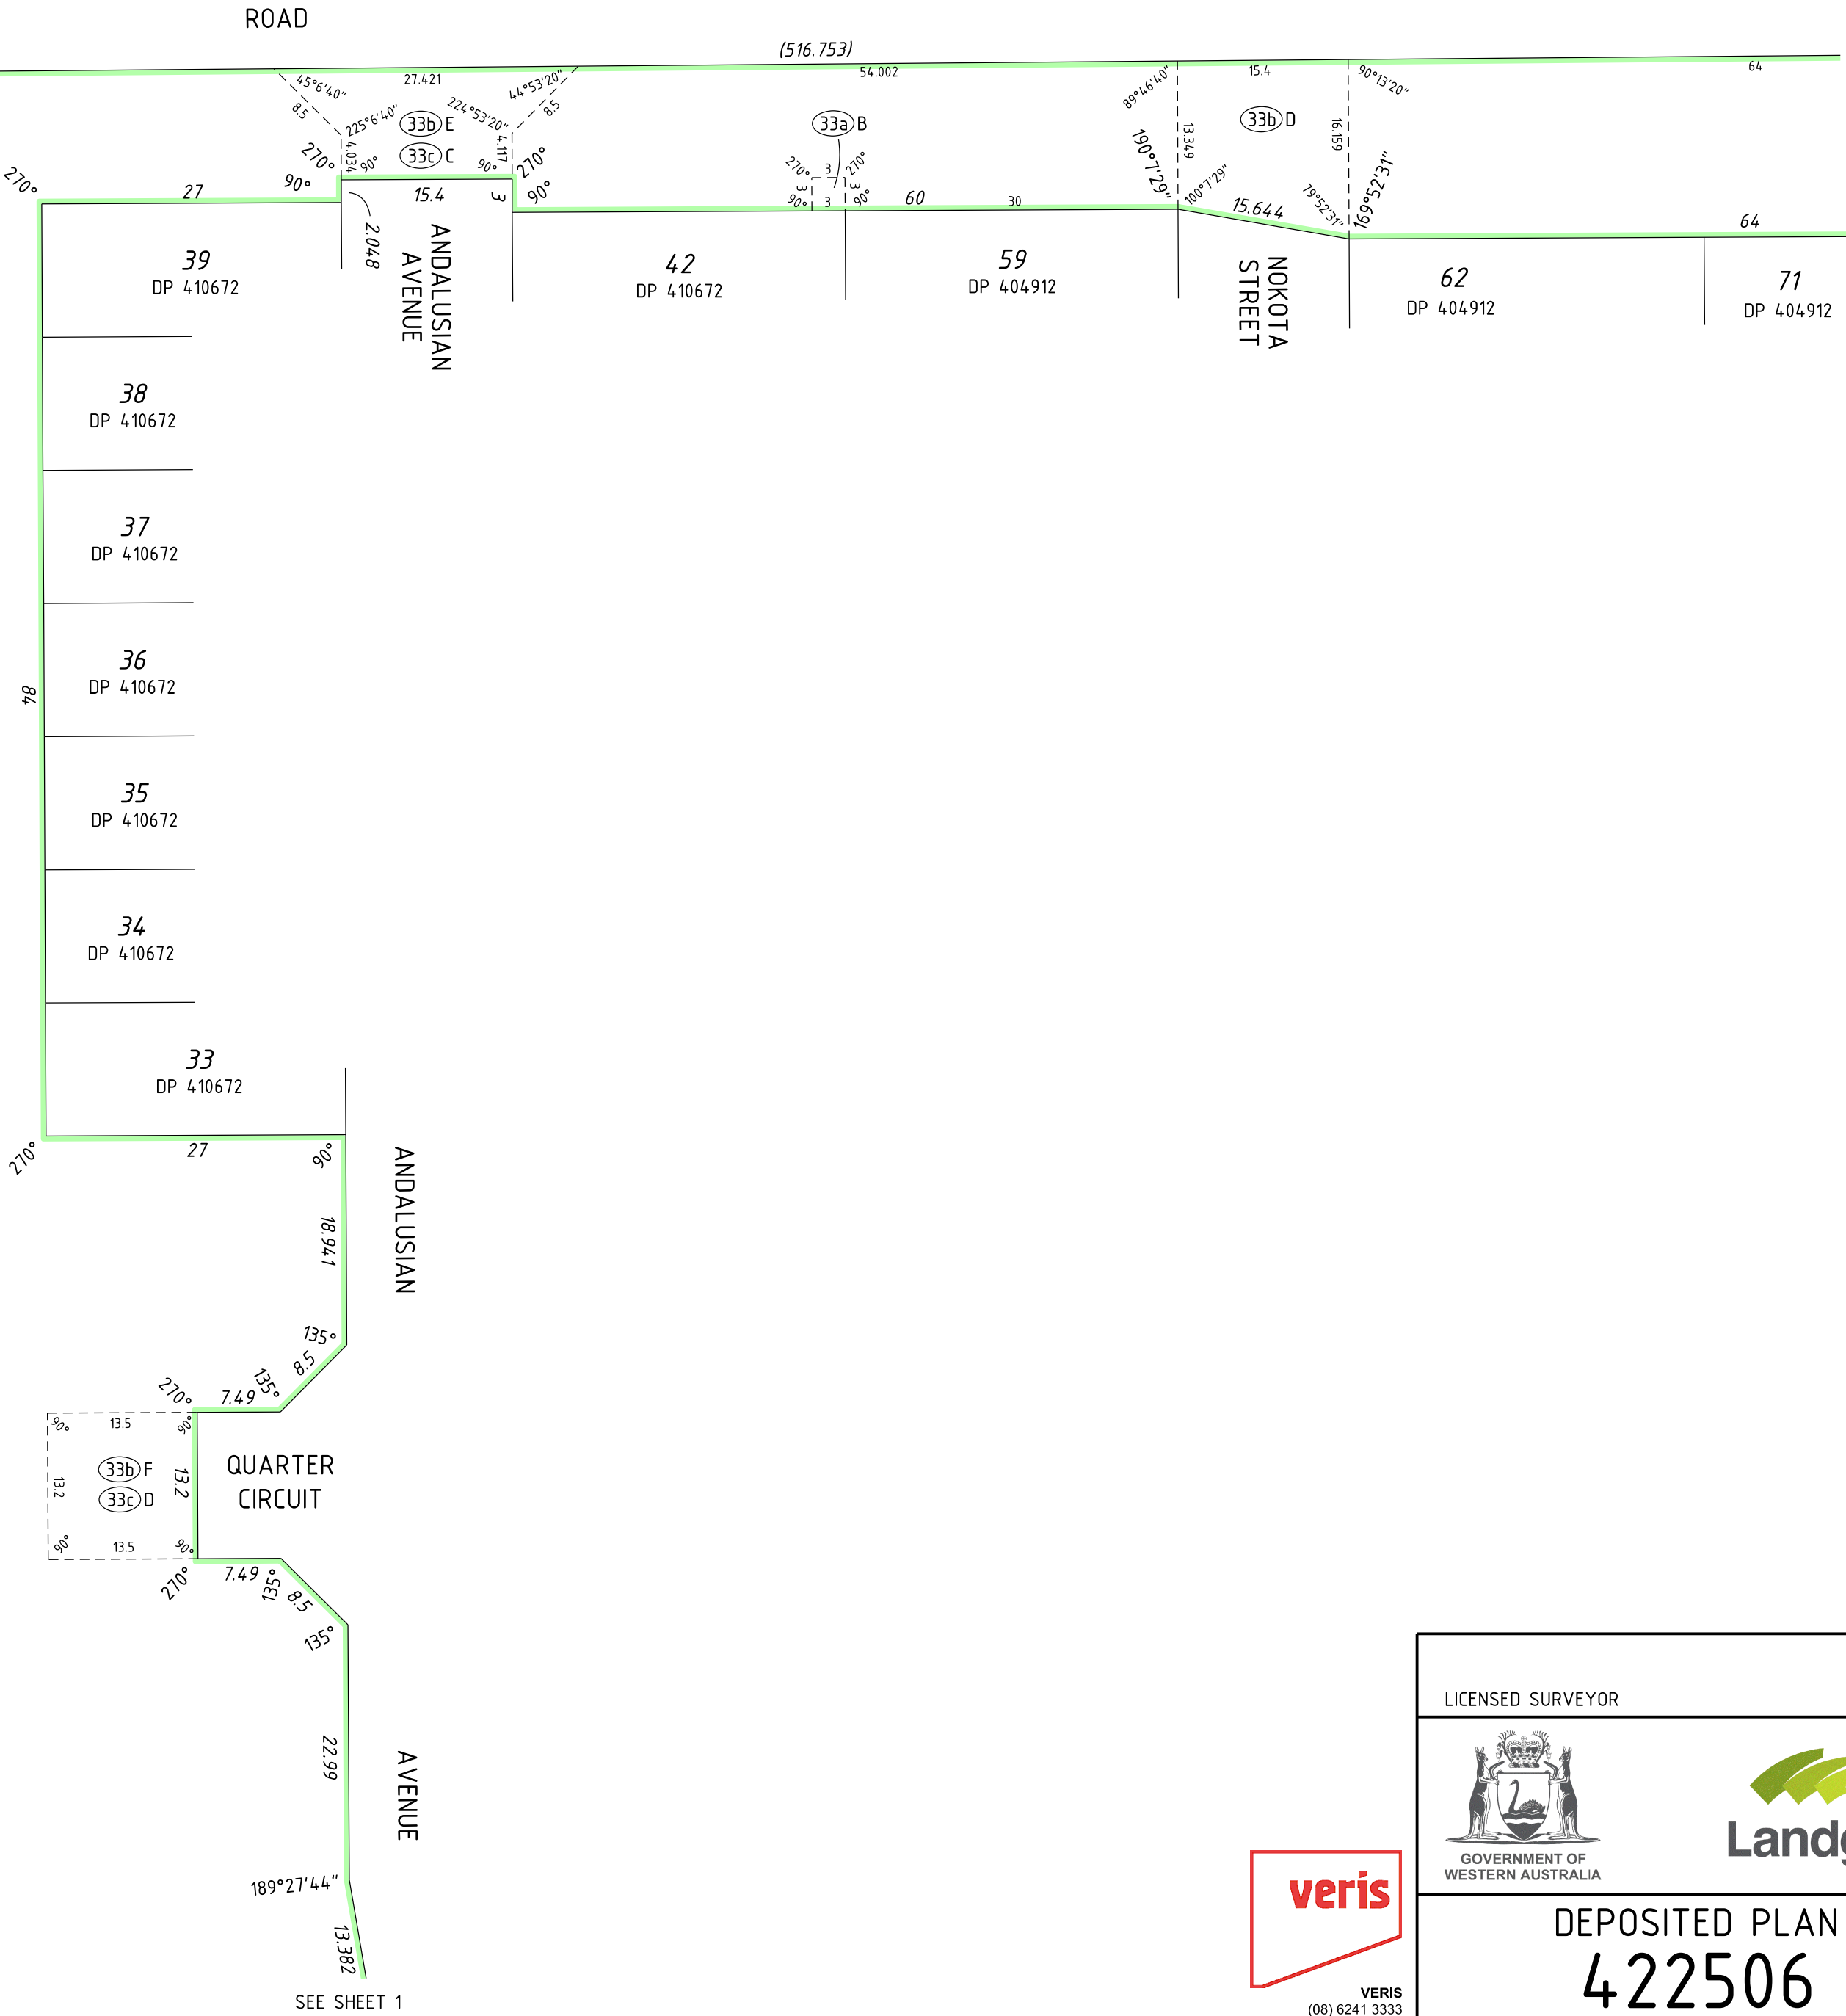

SEE SHEET 1

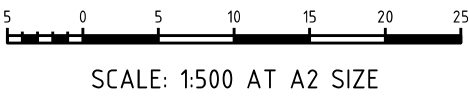

PRELIMINARY ONLY UNLODGED VERSION
SUBJECT TO LANDGATE AUDIT

This plan is
-Current as at 18.08.2021
-Subject to change without notice
-Not intended for design use, a LANDGATE CERTIFIED
CORRECT copy should be obtained for such purposes.

HELD BY LANDGATE IN DIGITAL FORMAT ONLY



VERIS
(08) 6241 3333
www.veris.com.au
DP422506-S04-16086dp6(sheet 3).dgn
FP-16086-018-VER 1.0

LICENSED SURVEYOR DATE



DEPOSITED PLAN
422506
SHEET 3 OF 3 SHEETS - VERSION 1
(PLUS SURVEY SHEETS)