

COPYRIGHT:
ALL RIGHTS RESERVED. THIS WORK IS COPYRIGHT AND CANNOT BE REPRODUCED OR COPIED BY ANY MEANS WITHOUT THE WRITTEN PERMISSION OF PERITAS CONSULTING PTY LTD. ANY LICENSE, EXPRESS OR IMPLIED, TO USE THIS DOCUMENT FOR ANY PURPOSE WHATSOEVER IS RESTRICTED TO THE TERMS OF THE AGREEMENT BETWEEN PERITAS CONSULTING PTY LTD AND THE INSTRUCTING PARTY.

NOTES



LEGEND:

7.23

PROPOSED LOT LEVEL

CLASS 'S'

CLASS 'A'

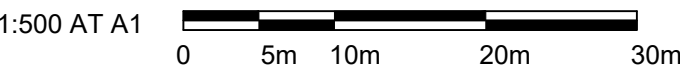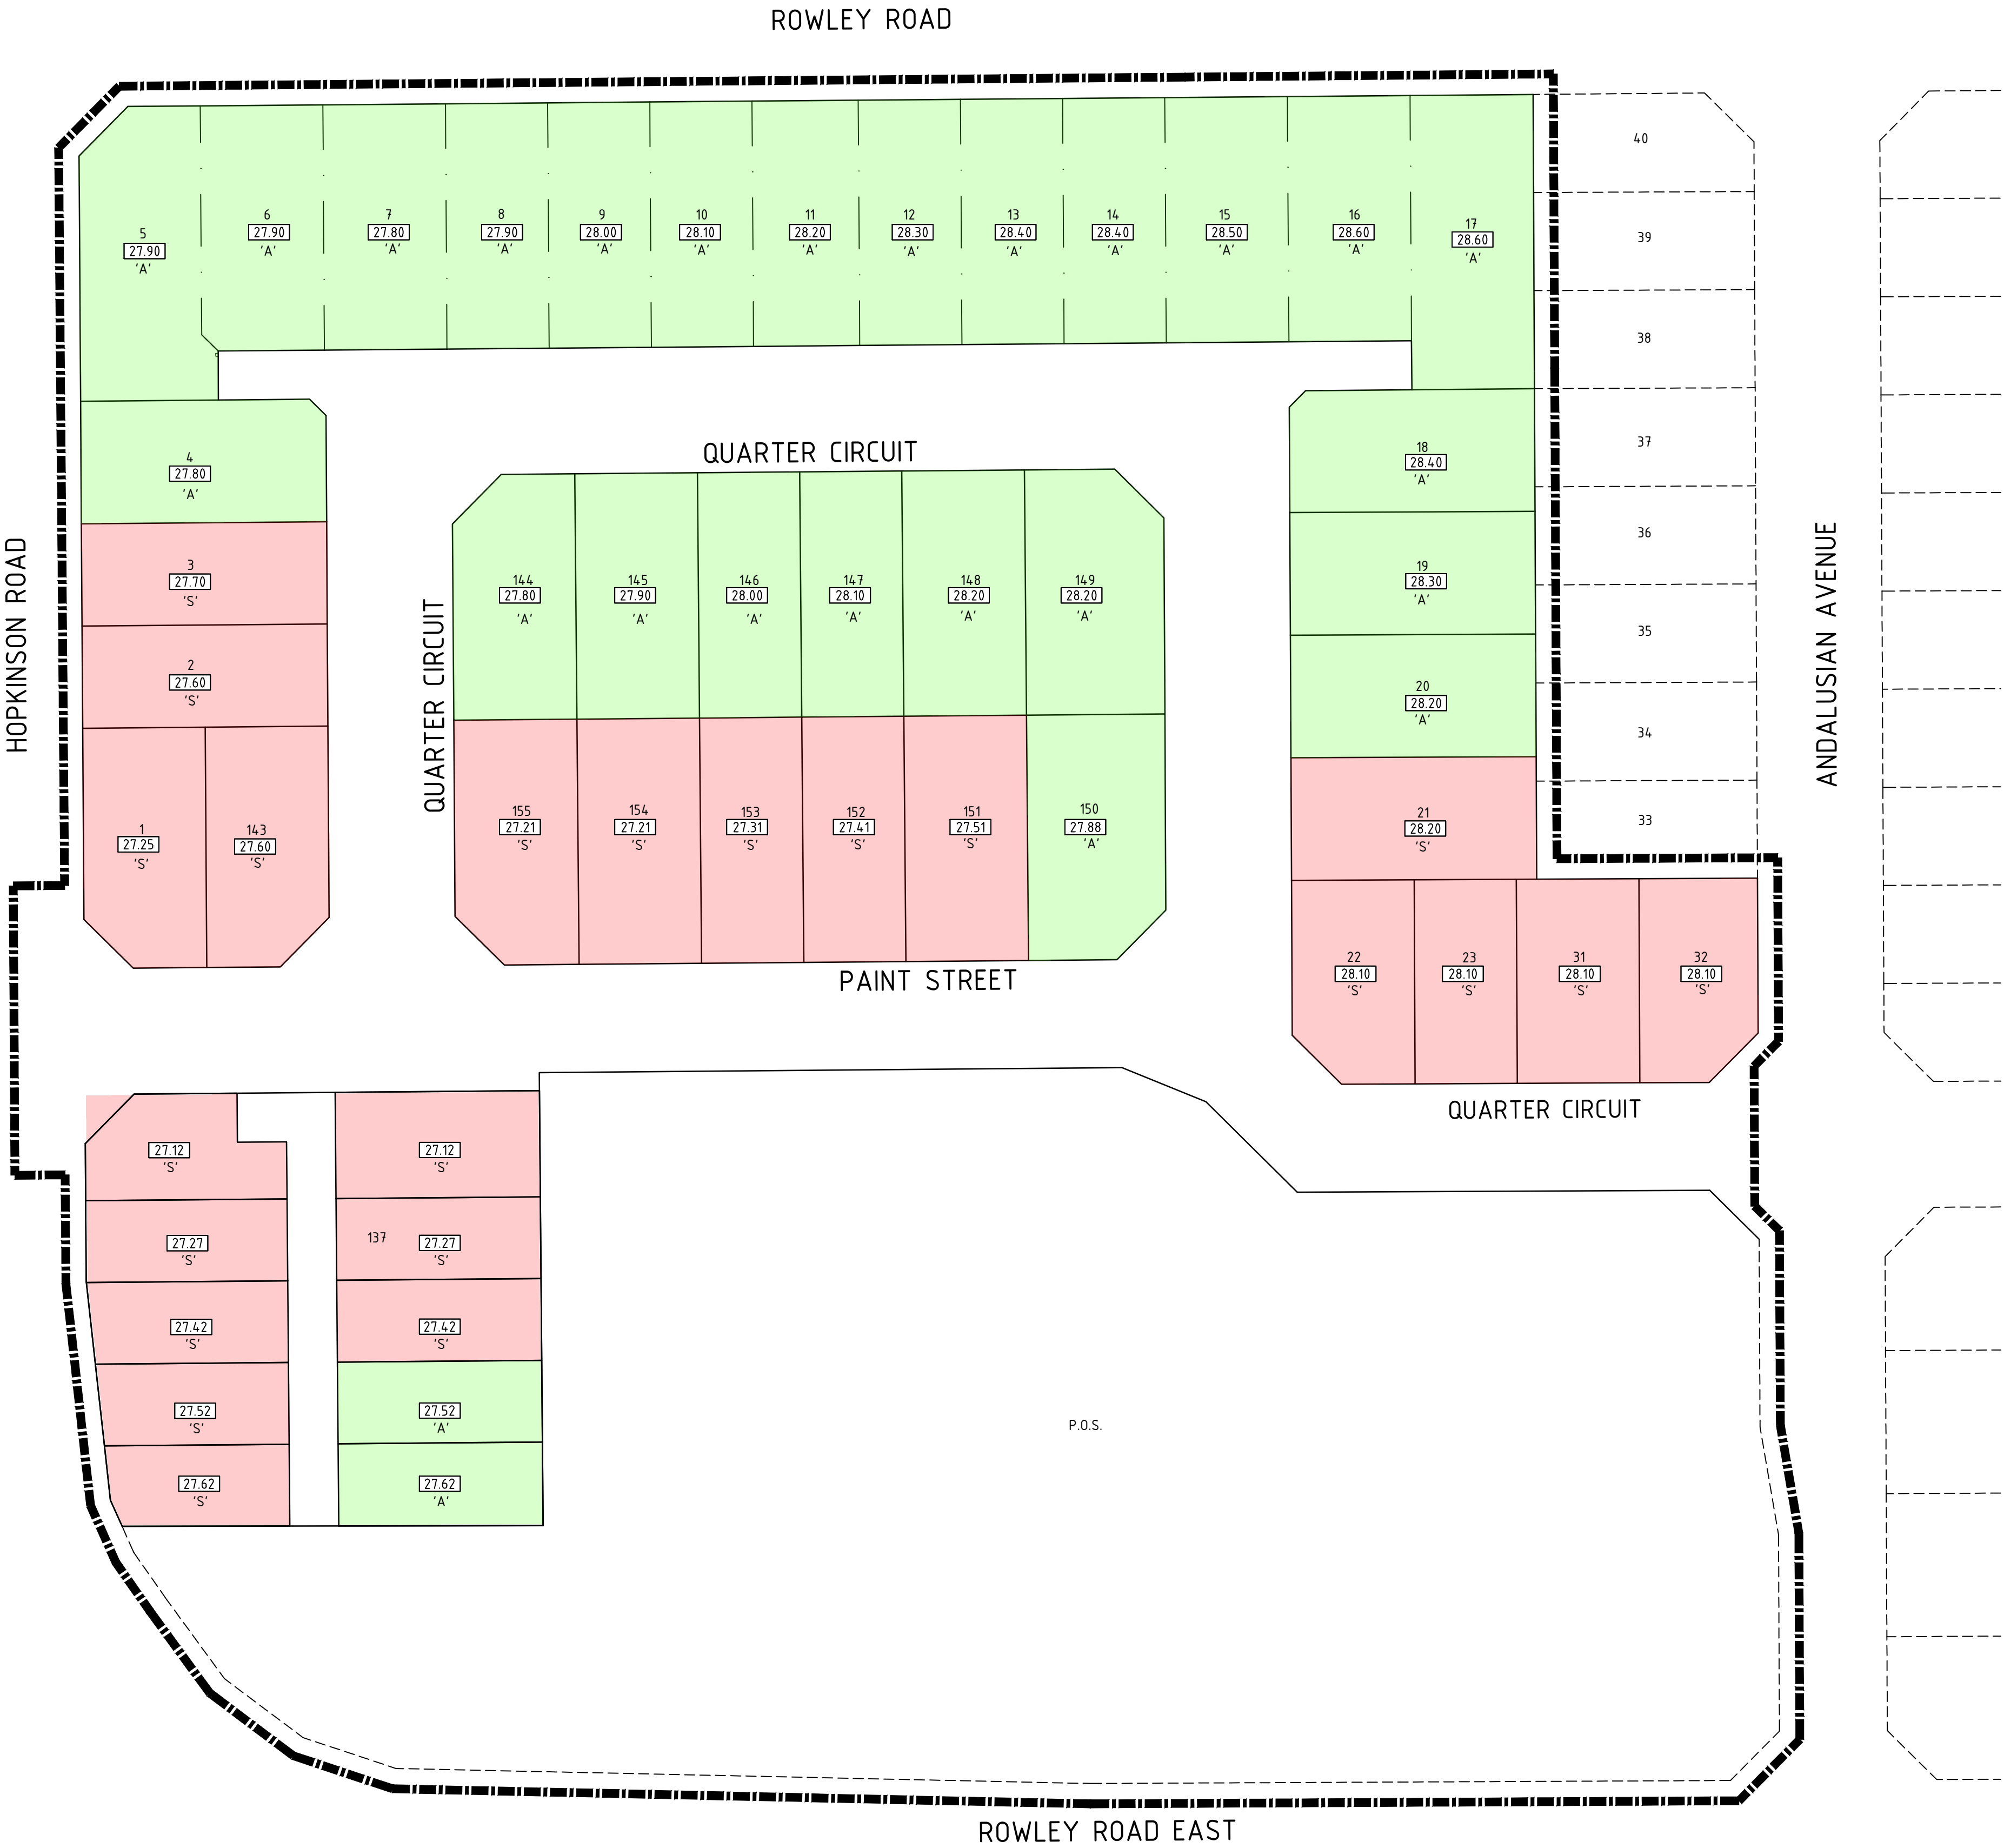

NOT FOR CONSTRUCTION

REVISION	DESCRIPTION	DRAWN	DATE
A	ISSUED FOR INFORMATION	CJD	17/07/2024
B	LOT CLASSIFICATIONS AMENDED	CJD	16/04/2025

PERTH
08 6336 9299
74 GOODWOOD PDE,
BURSWOOD, WA 6100

MELBOURNE
03 8657 9292
SUITE 307, 697 COLLINS ST,
DOCKLANDS, VIC 3008

ENQUIRES@PERITASGROUP.COM.AU

CLIENT:



DESIGNED:	DRAWN:	CHECKED:
C.DENSMORE	C.DENSMORE	C.FOUBISTER
SURVEY DATUM:	WAPC No:	SCALE:
PCG94/AHD	163422	1:500 AT A1
DWG IS NOT FOR CONSTRUCTION UNLESS SIGNED BELOW:		DATE CREATED:
		MAY 2024

PROJECT:
DARLING DOWNS ESTATE - STAGE 5
LOT 9004 ROWLEY ROAD
DARLING DOWNS, WA

TITLE:
POST EARTHWORKS
LOT CLASSIFICATIONS

PROJECT NUMBER	DRG NUMBER	REV.
PC21440	CI-SK.01	B

NOTE:
THIS DRAWING HAS BEEN PREPARED IN COLOUR. FAILURE TO PLOT HARD COPIES IN COLOUR MAY RESULT IN LOSS OF CRITICAL INFORMATION.